



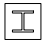
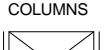
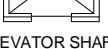







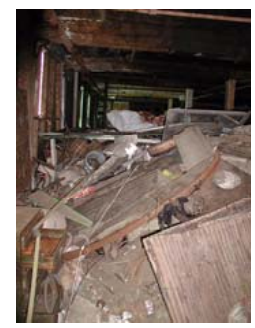
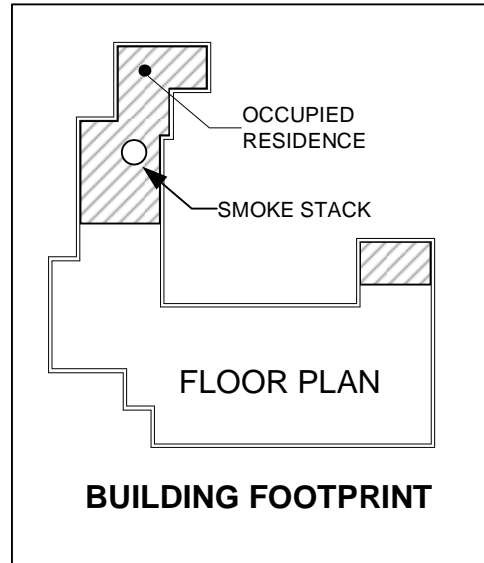
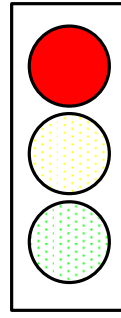
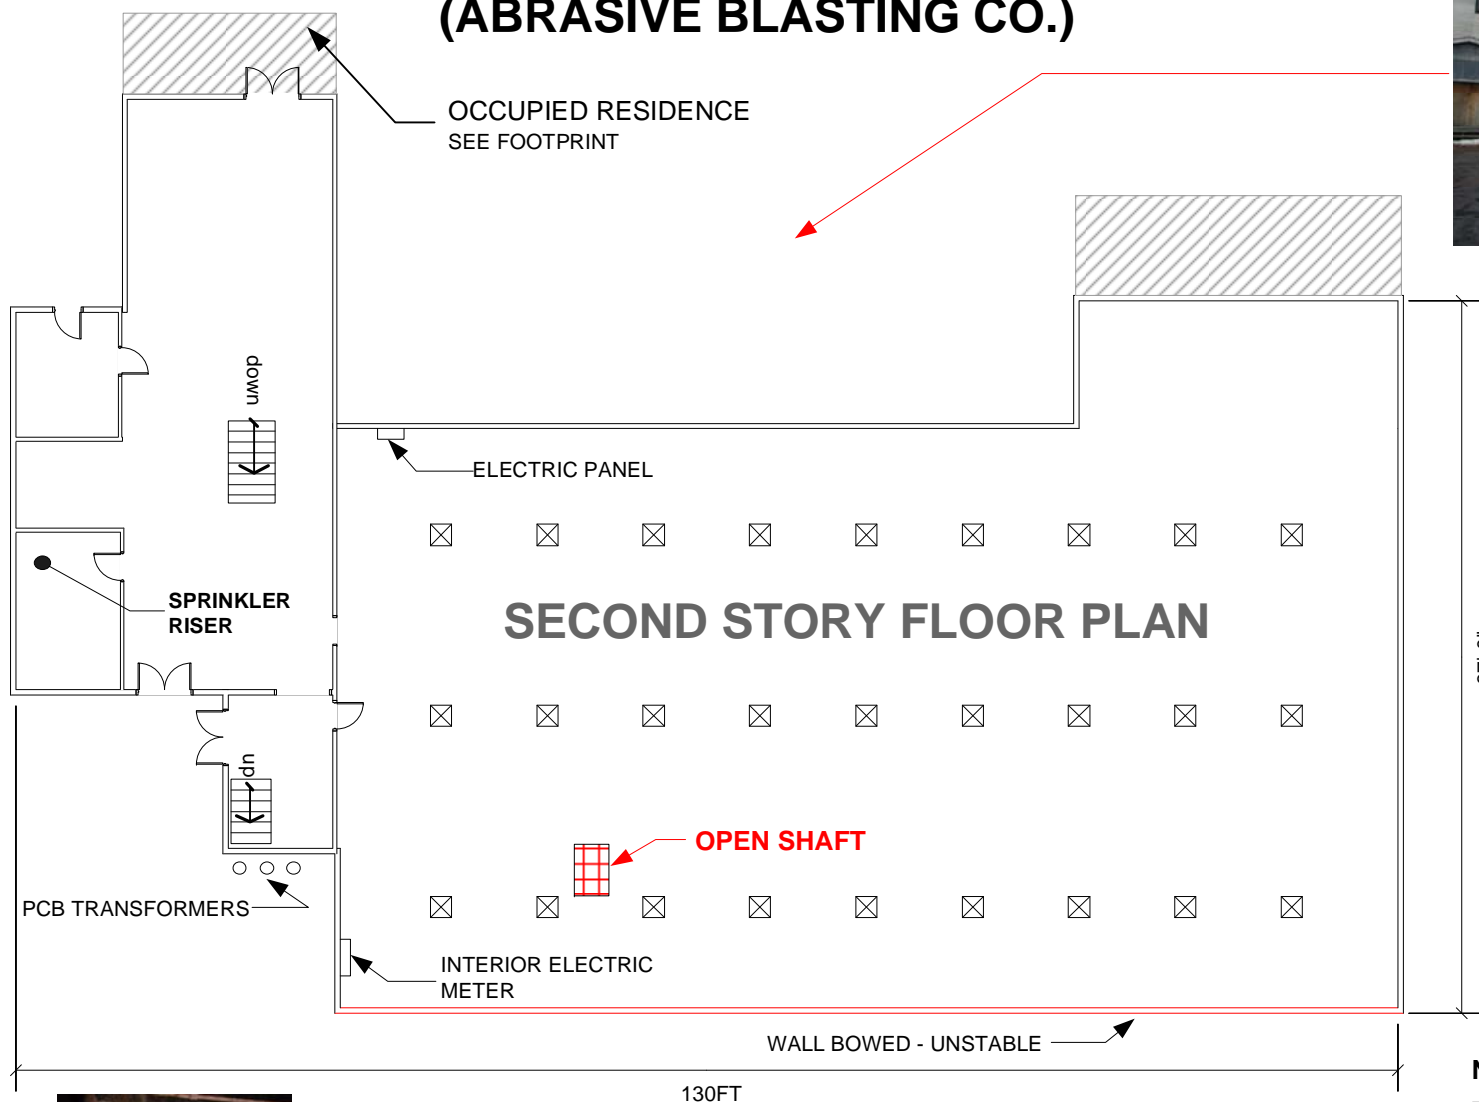
MARKING

-  DOUBLE DOORS
-  SINGLE DOOR
-  OVERHEAD DOORS
-  WOOD
-  STEEL
-  COLUMNS
-  ELEVATOR SHAFT
-  HAZARD
-  STAIRS
-  SLIDING DOOR

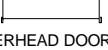


**UNSTABLE FLOOR / CEILING (ALL LEVELS)**

# 41P SUTTON LANE (ABRASIVE BLASTING CO.)



- NOTES:**
- WOOD FRAMED CONSTRUCTION
  - 3 STORY STRUCTURE
  - FLOOR PLAN IS SIMILAR FOR ALL LEVELS
  - **UNSTABLE FLOOR/CEILING ON EACH STORY**
  - BUILDING HAS UTILITIES
  - OPERATIVE SPRINKLER SYSTEM - NO FDC
  - OCCUPIED RESIDENCE ATTACHED
  - 1 EXPOSURE

# 65 TAINTER STREET

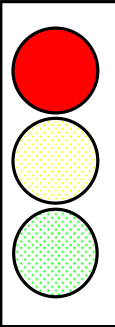

DOUBLE DOORS

SINGLE DOOR

OVERHEAD DOORS

WOOD COLUMNS


STEEL COLUMNS

ELEVATOR SHAFT

HAZARD

STAIRS

SLIDING DOOR

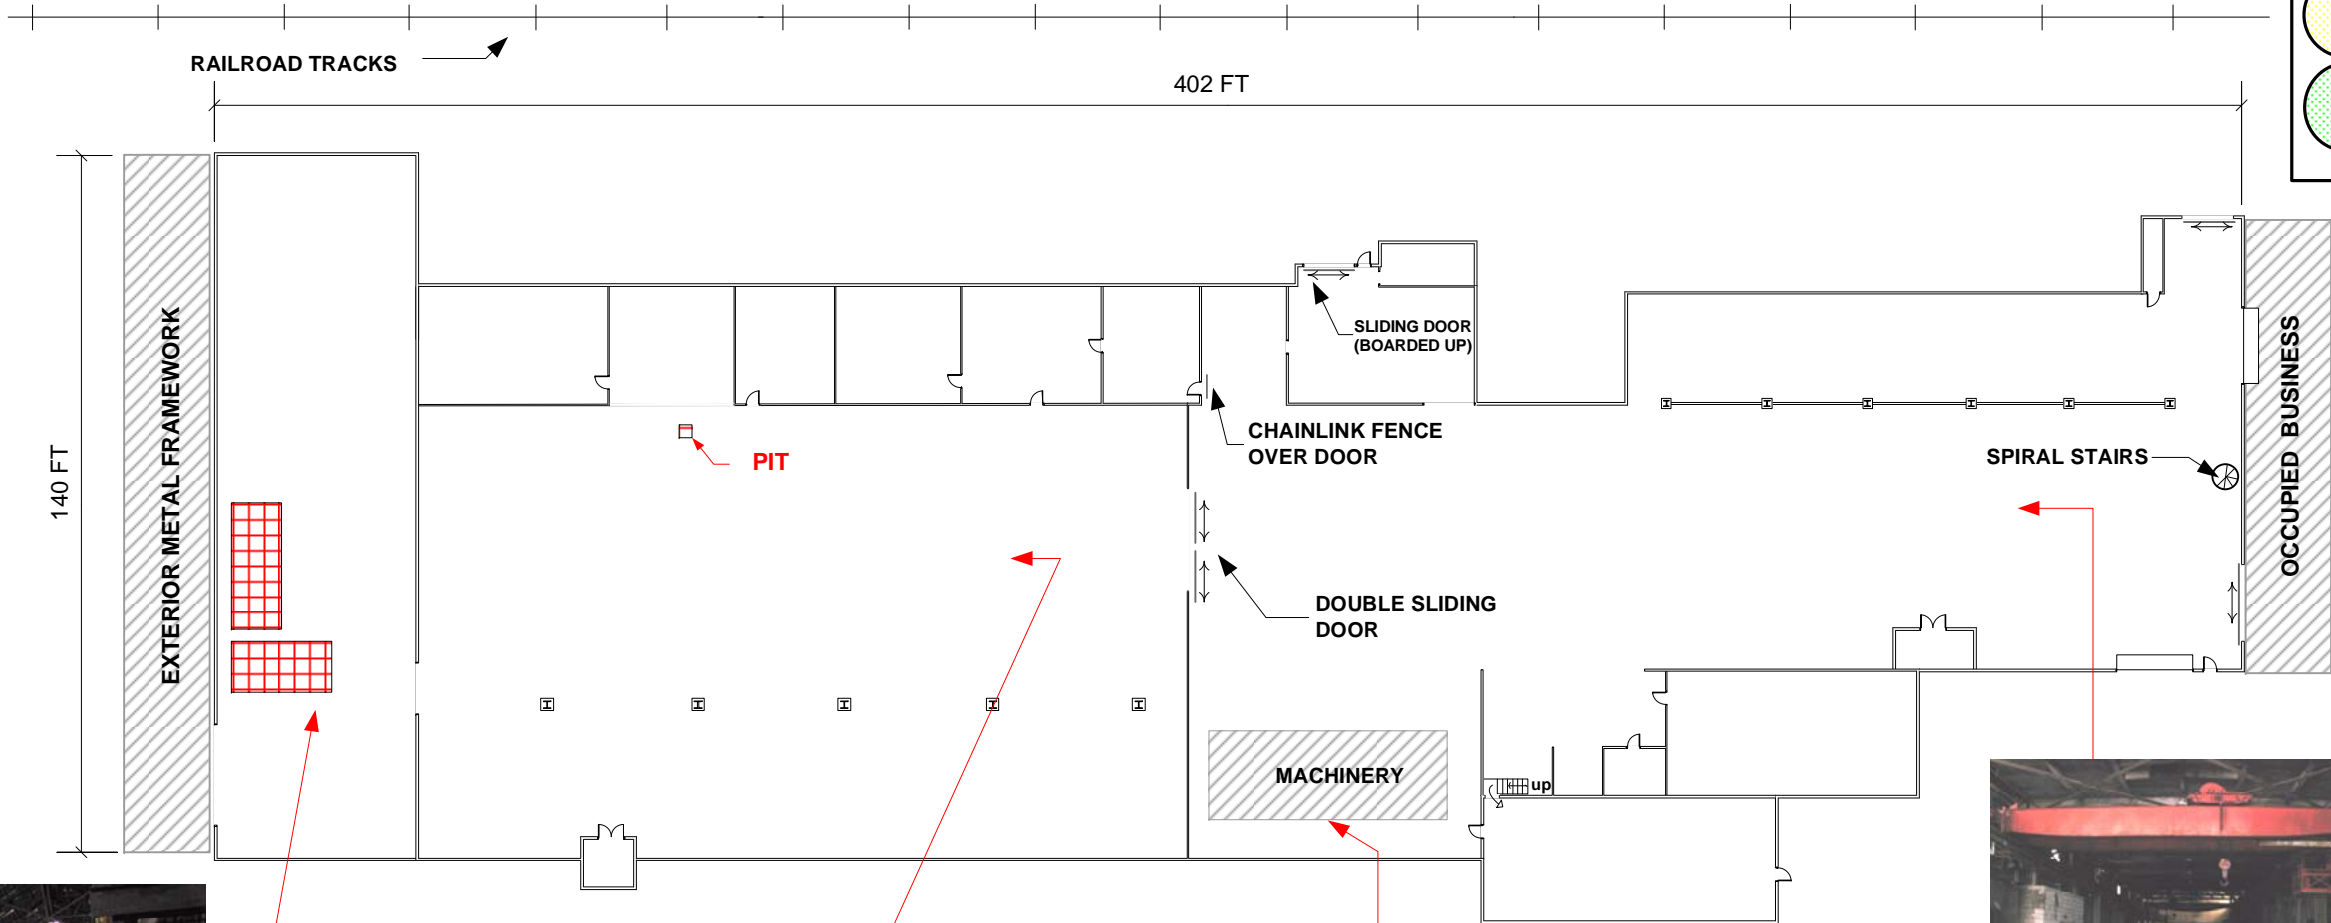

PITS



MACHINERY / HOPPER  
(RED SECOND STORY STRUCTURE)





- NOTES:**
- HEAVY TIMBER / STEEL CONSTRUCTION
  - NO UTILITIES
  - SPRINKLER SYS INOPERATIVE, NO FDC
  - GENERAL HOUSE KEEPING POOR
  - PRIMARILY 1 STORY, SOME MEZZANINES
  - NO BASEMENT, DIRT & CONCRETE FLOOR
  - ATTACHED, OCCUPIED REPAIR SHOP
  - HEAVY STEEL CRANES ON CEILING



T A I N T E R S T R E E T



# 48 MASON ST. INSTITUTIONAL LINENS INC

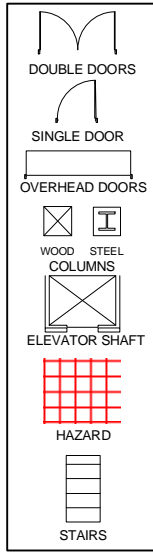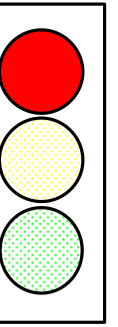


**WOODEN TRUSS ROOF  
THIS ROOM ONLY!**



**CEILING MISSING**



**CEILING COLLAPSE**

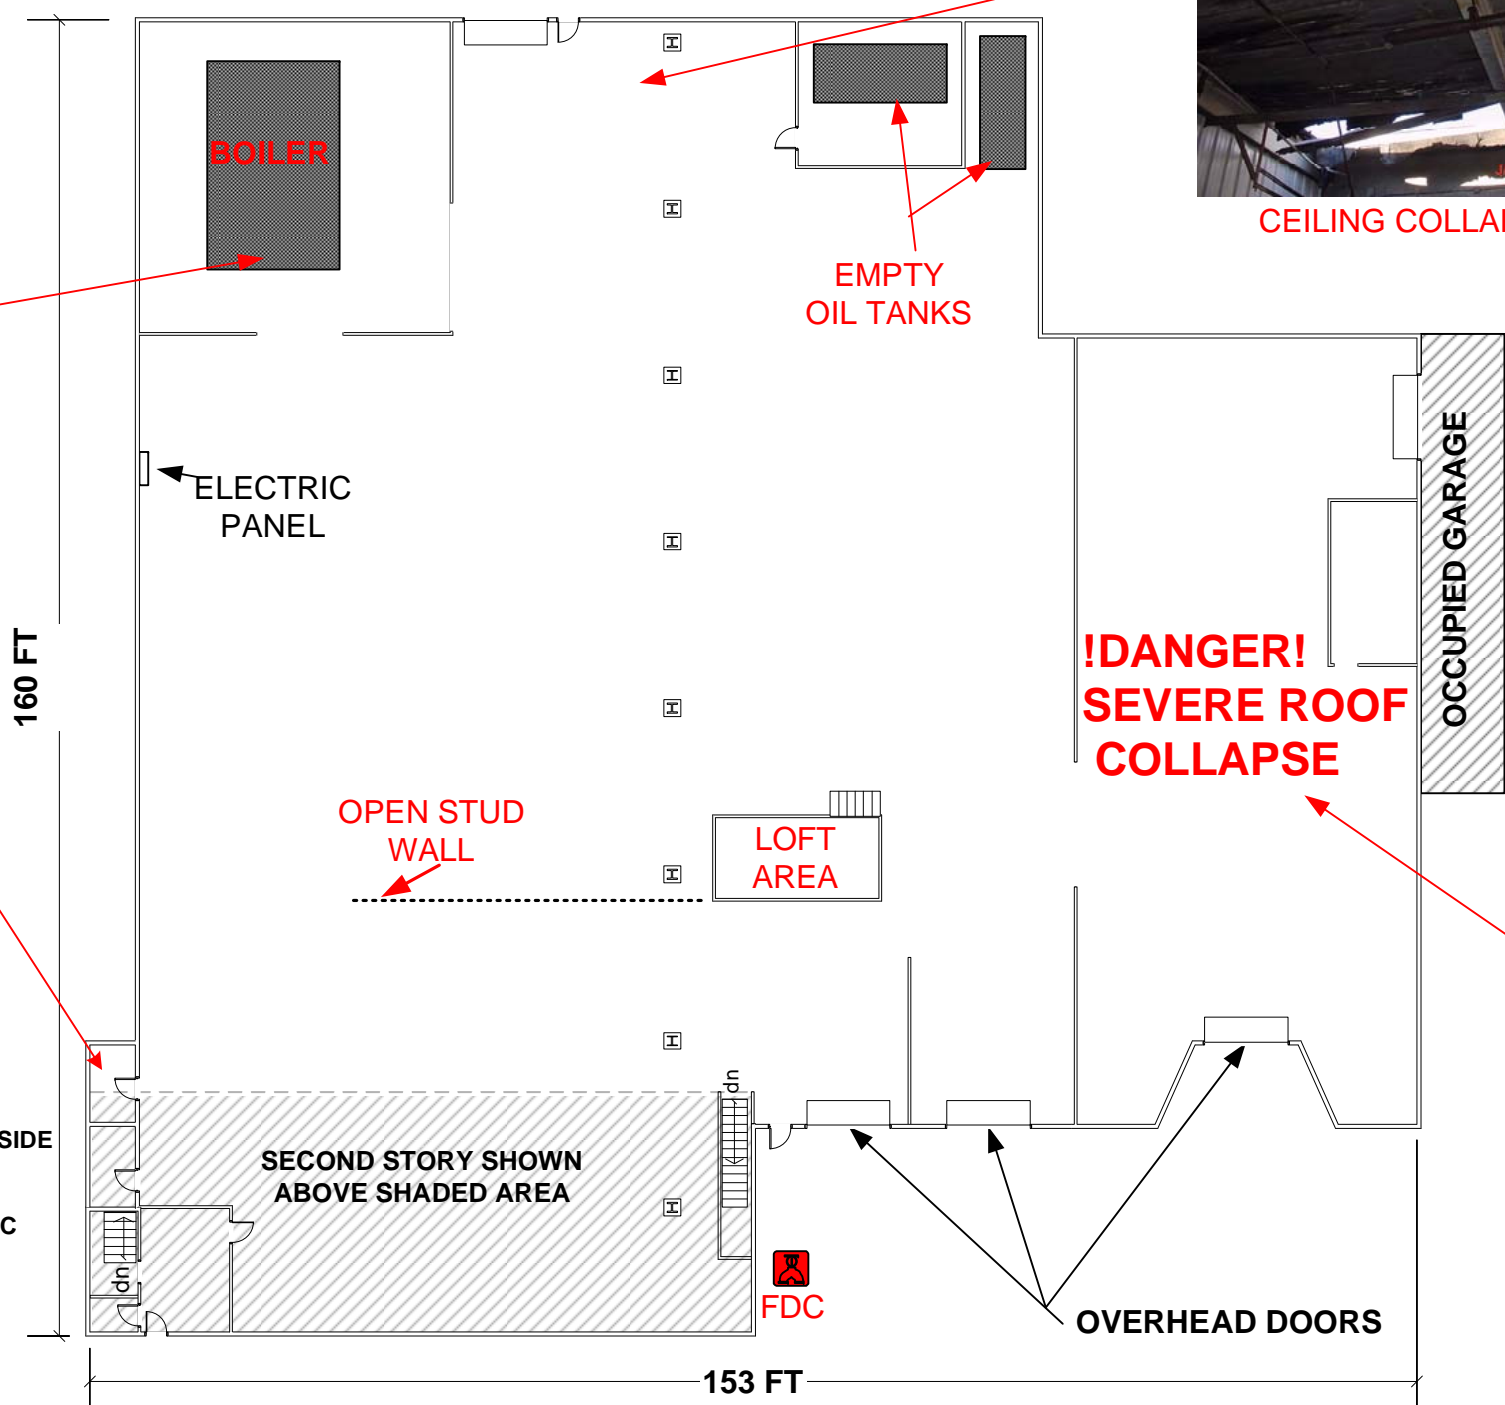

**EMPTY  
OIL TANKS**

**ELECTRIC  
PANEL**

**OPEN STUD  
WALL**

**LOFT  
AREA**

**SECOND STORY SHOWN  
ABOVE SHADED AREA**

**FDC**

**!DANGER!  
SEVERE ROOF  
COLLAPSE**

**OCCUPIED GARAGE**

**OVERHEAD DOORS**



**ALL WINDOWS HAVE  
STEEL FRAME**



- NOTES:**
- BUILDING HAS SECOND FLOOR, ON MASON STREET SIDE
  - LIGHT WEIGHT STEEL TRUSS ROOF
  - BOILER ROOM ONLY HAS WOOD TRUSS
  - SPRINKLER SYSTEM IS INOPERATIVE, DOES HAVE FDC
  - OCCUPIED GARAGE ATTACHED TO BUILDING
  - BUILDING HAS NO OPERATIONAL UTILITIES
  - NO BASEMENT





# 25 SOUTHGATE STANDARD FOUNDRY



MARKING

- DOUBLE DOORS
- SINGLE DOOR
- OVERHEAD DOOR
- WOOD COLUMNS
- STEEL COLUMNS
- ELEVATOR SHAFT
- HAZARD
- STAIRS

LEGEND

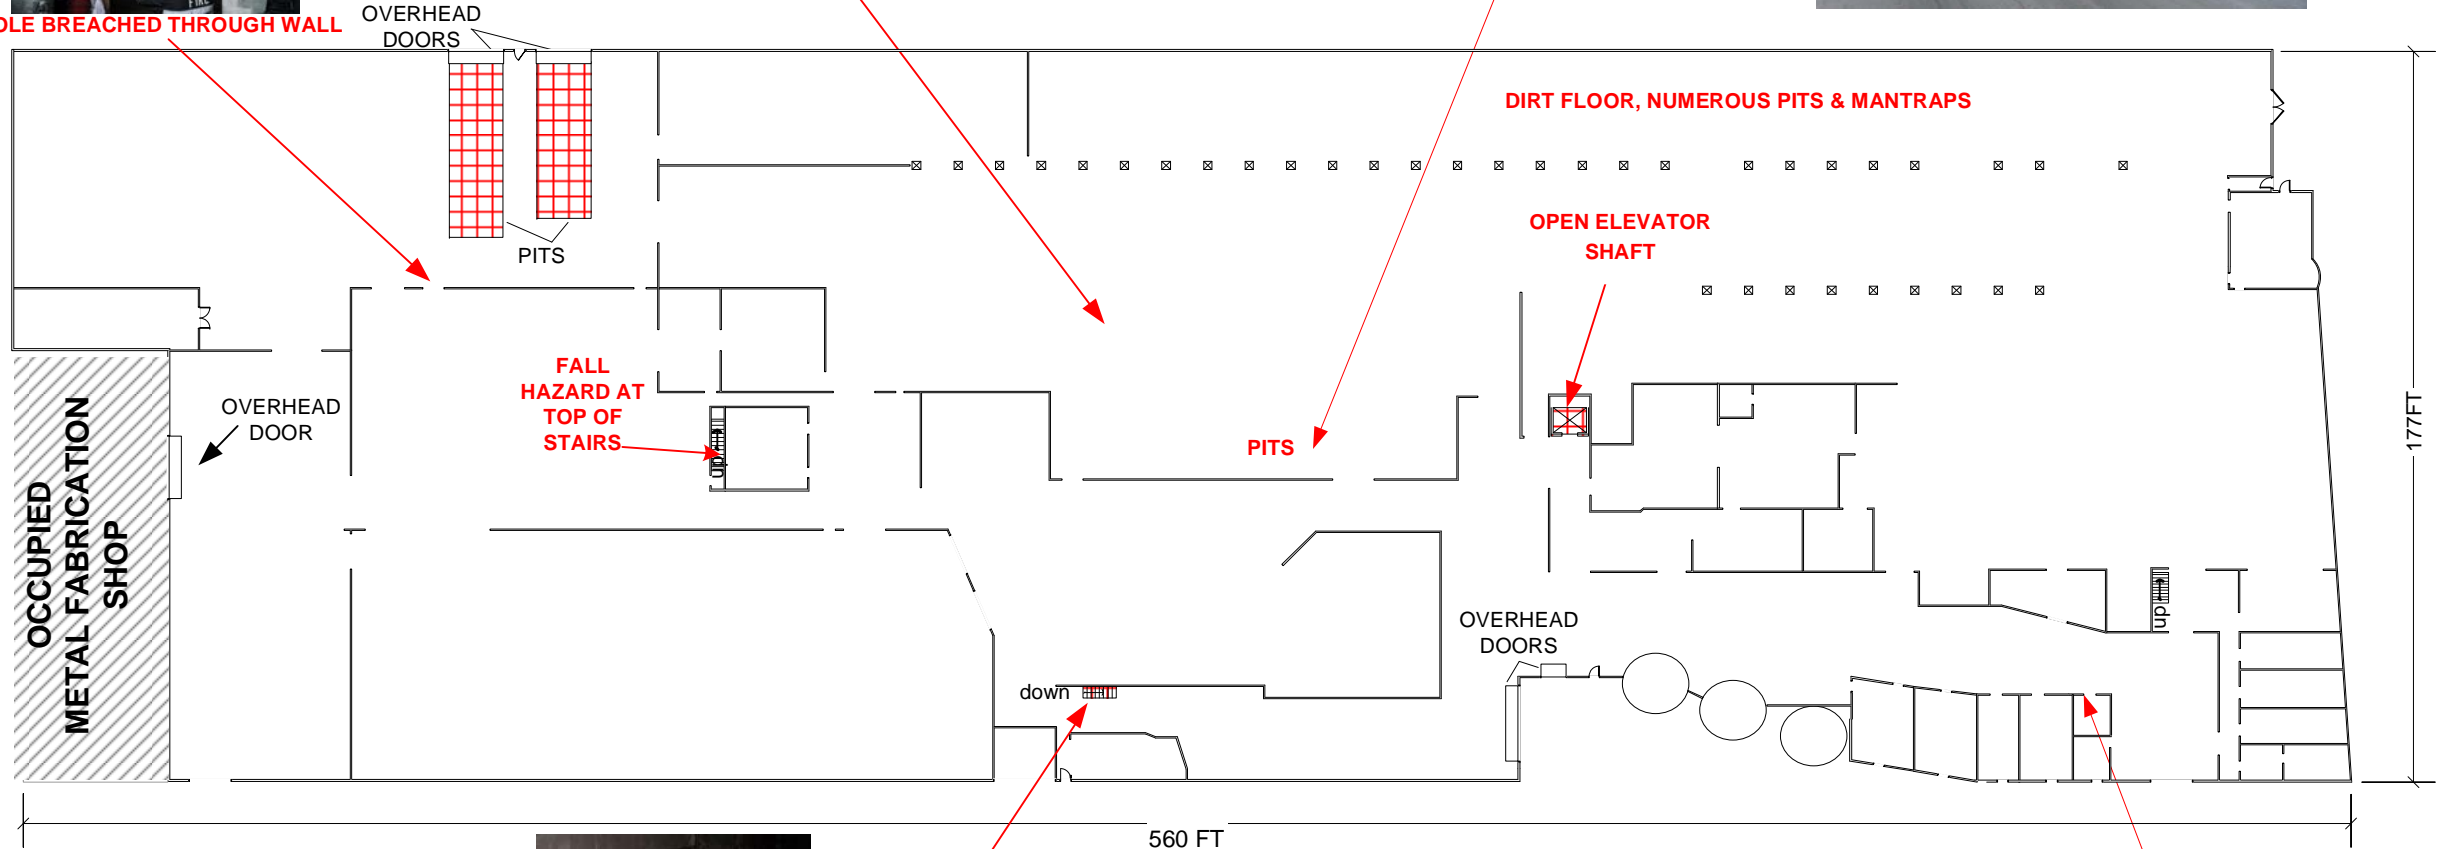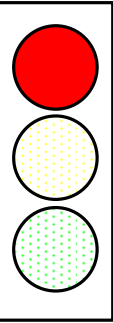

**OCCUPIED METAL FABRICATION SHOP**



- NOTES**
- HEAVY TIMBER CONSTRUCTION
  - MIXED HVY. TIMBER AND STEEL ROOF ASSEMBLY
  - CONCRETE / DIRT FLOORS
  - APROX 50 FT HIGH
  - PRIMARILY 1 LEVEL, SOME MEZZANINES, ELECTRICAL ROOM BELOW GRADE ARMORY ST SIDE
  - SPRINKLER SYSTEM INOPERATIVE - NO ALARM SYS - NO FDC
  - 1 EXPOSURE - OCCUPIED METAL FABRICATION SHOP ATTACHED TO BUILDING, SOUTH WEST SIDE
  - BUILDING IS REASONABLY SECURE
  - ONLY KNOWN BASEMENT IN ELECTRICAL CLOSET
- PCB TRANSFORMERS OUTSIDE BUILDING**



IAAI/USFA Abandoned Building Project

